

**REFERENCE PLAN OF LOTS 1 TO 8 INCLUSIVE  
AND LOTS 11 TO 20 INCLUSIVE, BLOCK 9, D.L. 227, PLAN 666;  
LOTS 9 AND 10, BLOCK 9, D.L. 227, PLAN 666  
EXCEPT PART INCLUDED IN PLAN NEP 83178  
KOOTENAY DISTRICT**

**PLAN NEP 83779**


Deposited in the Land Title Office at  
Kamloops B.C., this 22<sup>nd</sup> day of May, 2007

*C. Johnston per Reg*  
Registrar

LB 51626

Pursuant to Section 100(1)(b)  
of the Land Act

BCGS 82G.025

 

SCALE 1:750


**LEGEND**

Grid bearings are derived from differential carrier phase GPS observations and are referred to the central meridian of Zone 11. To obtain local astronomic bearings referred to the meridian through the North East corner of Parcel Y (SEE K6522) of Block 7, Plan 666 add 1°25'56".

The UTM coordinates and estimated network horizontal accuracy are derived from GPS single frequency baseline ties to GCM #693572

This plan shows horizontal ground-level distances based on a mean ellipsoidal elevation of 934 metres. To compute grid distances, multiply ground-level distances by the mean combined factor of 0.99968557

- STANDARD IRON POST FOUND
- STANDARD IRON POST PLACED

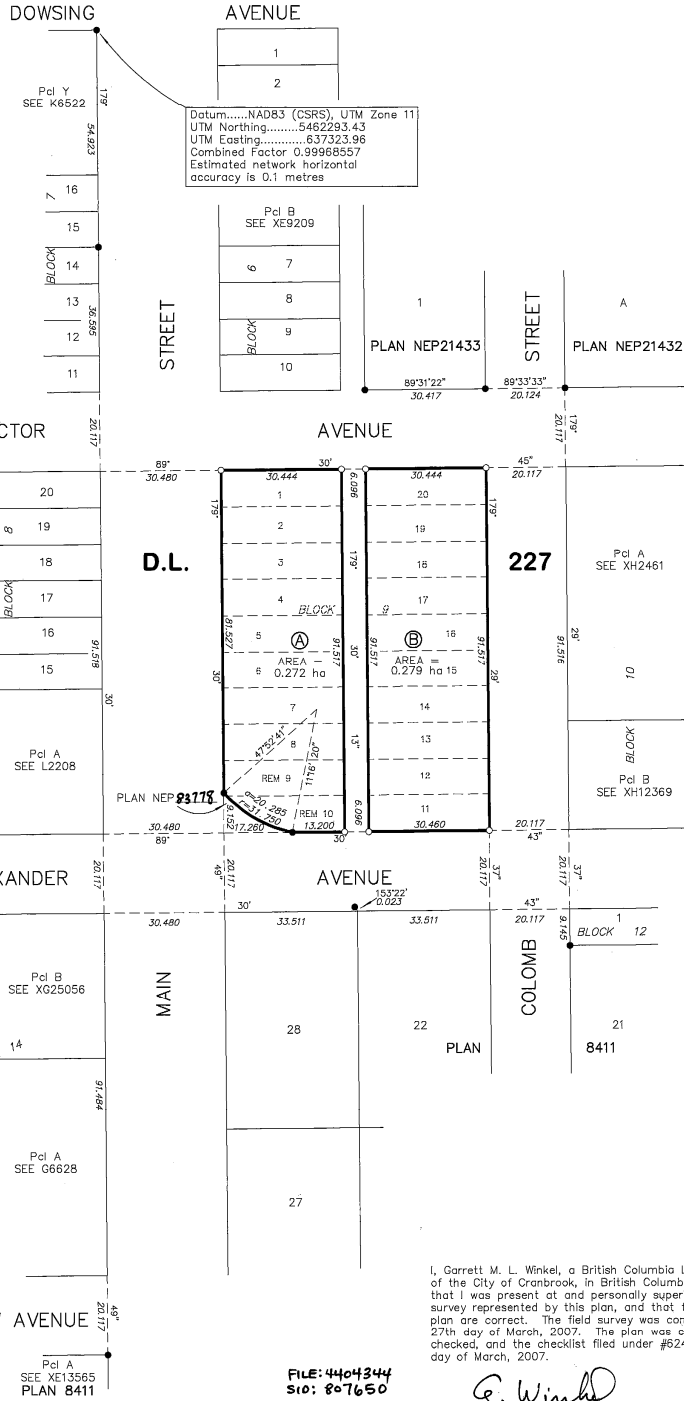

Datum.....NAD83 (CSRS), UTM Zone 11  
UTM Northing.....5462293.43  
UTM Easting.....637323.96  
Combined Factor 0.99968557  
Estimated network horizontal accuracy is 0.1 metres

HER MAJESTY THE QUEEN IN RIGHT OF  
THE PROVINCE OF BRITISH COLUMBIA  
as represented by the Minister of  
Agriculture and Lands  
Govt. File#: 4404344

*I. Johnston*  
Authorized Signatory  
Name: IAN JOHNSTON

*L. Schmidt*  
Witness  
Name: LORENE SCHMIDT  
Occupation: PROSECUTOR  
Address: 1902 Theatre Rd.  
Cranbrook BC V1C 7G1

GARRETT WINKEL LAND SURVEYING LTD.  
1270 KOOTENAY STREET NORTH  
CRANBROOK BC V1C 3T5  
PHONE: (250) 489-1182  
07022-REF-CONS

I, Garrett M. L. Winkel, a British Columbia Land Surveyor, of the City of Cranbrook, in British Columbia, certify that I was present at and personally superintended the survey represented by this plan, and that the survey and plan are correct. The field survey was completed on the 27th day of March, 2007. The plan was completed and checked, and the checklist filed under #62484 the 29th day of March, 2007.

*G. Winkel*

FILE: 4404344  
S10: 807650

This plan lies within the Regional District of East Kootenay

B.C.L.S.